
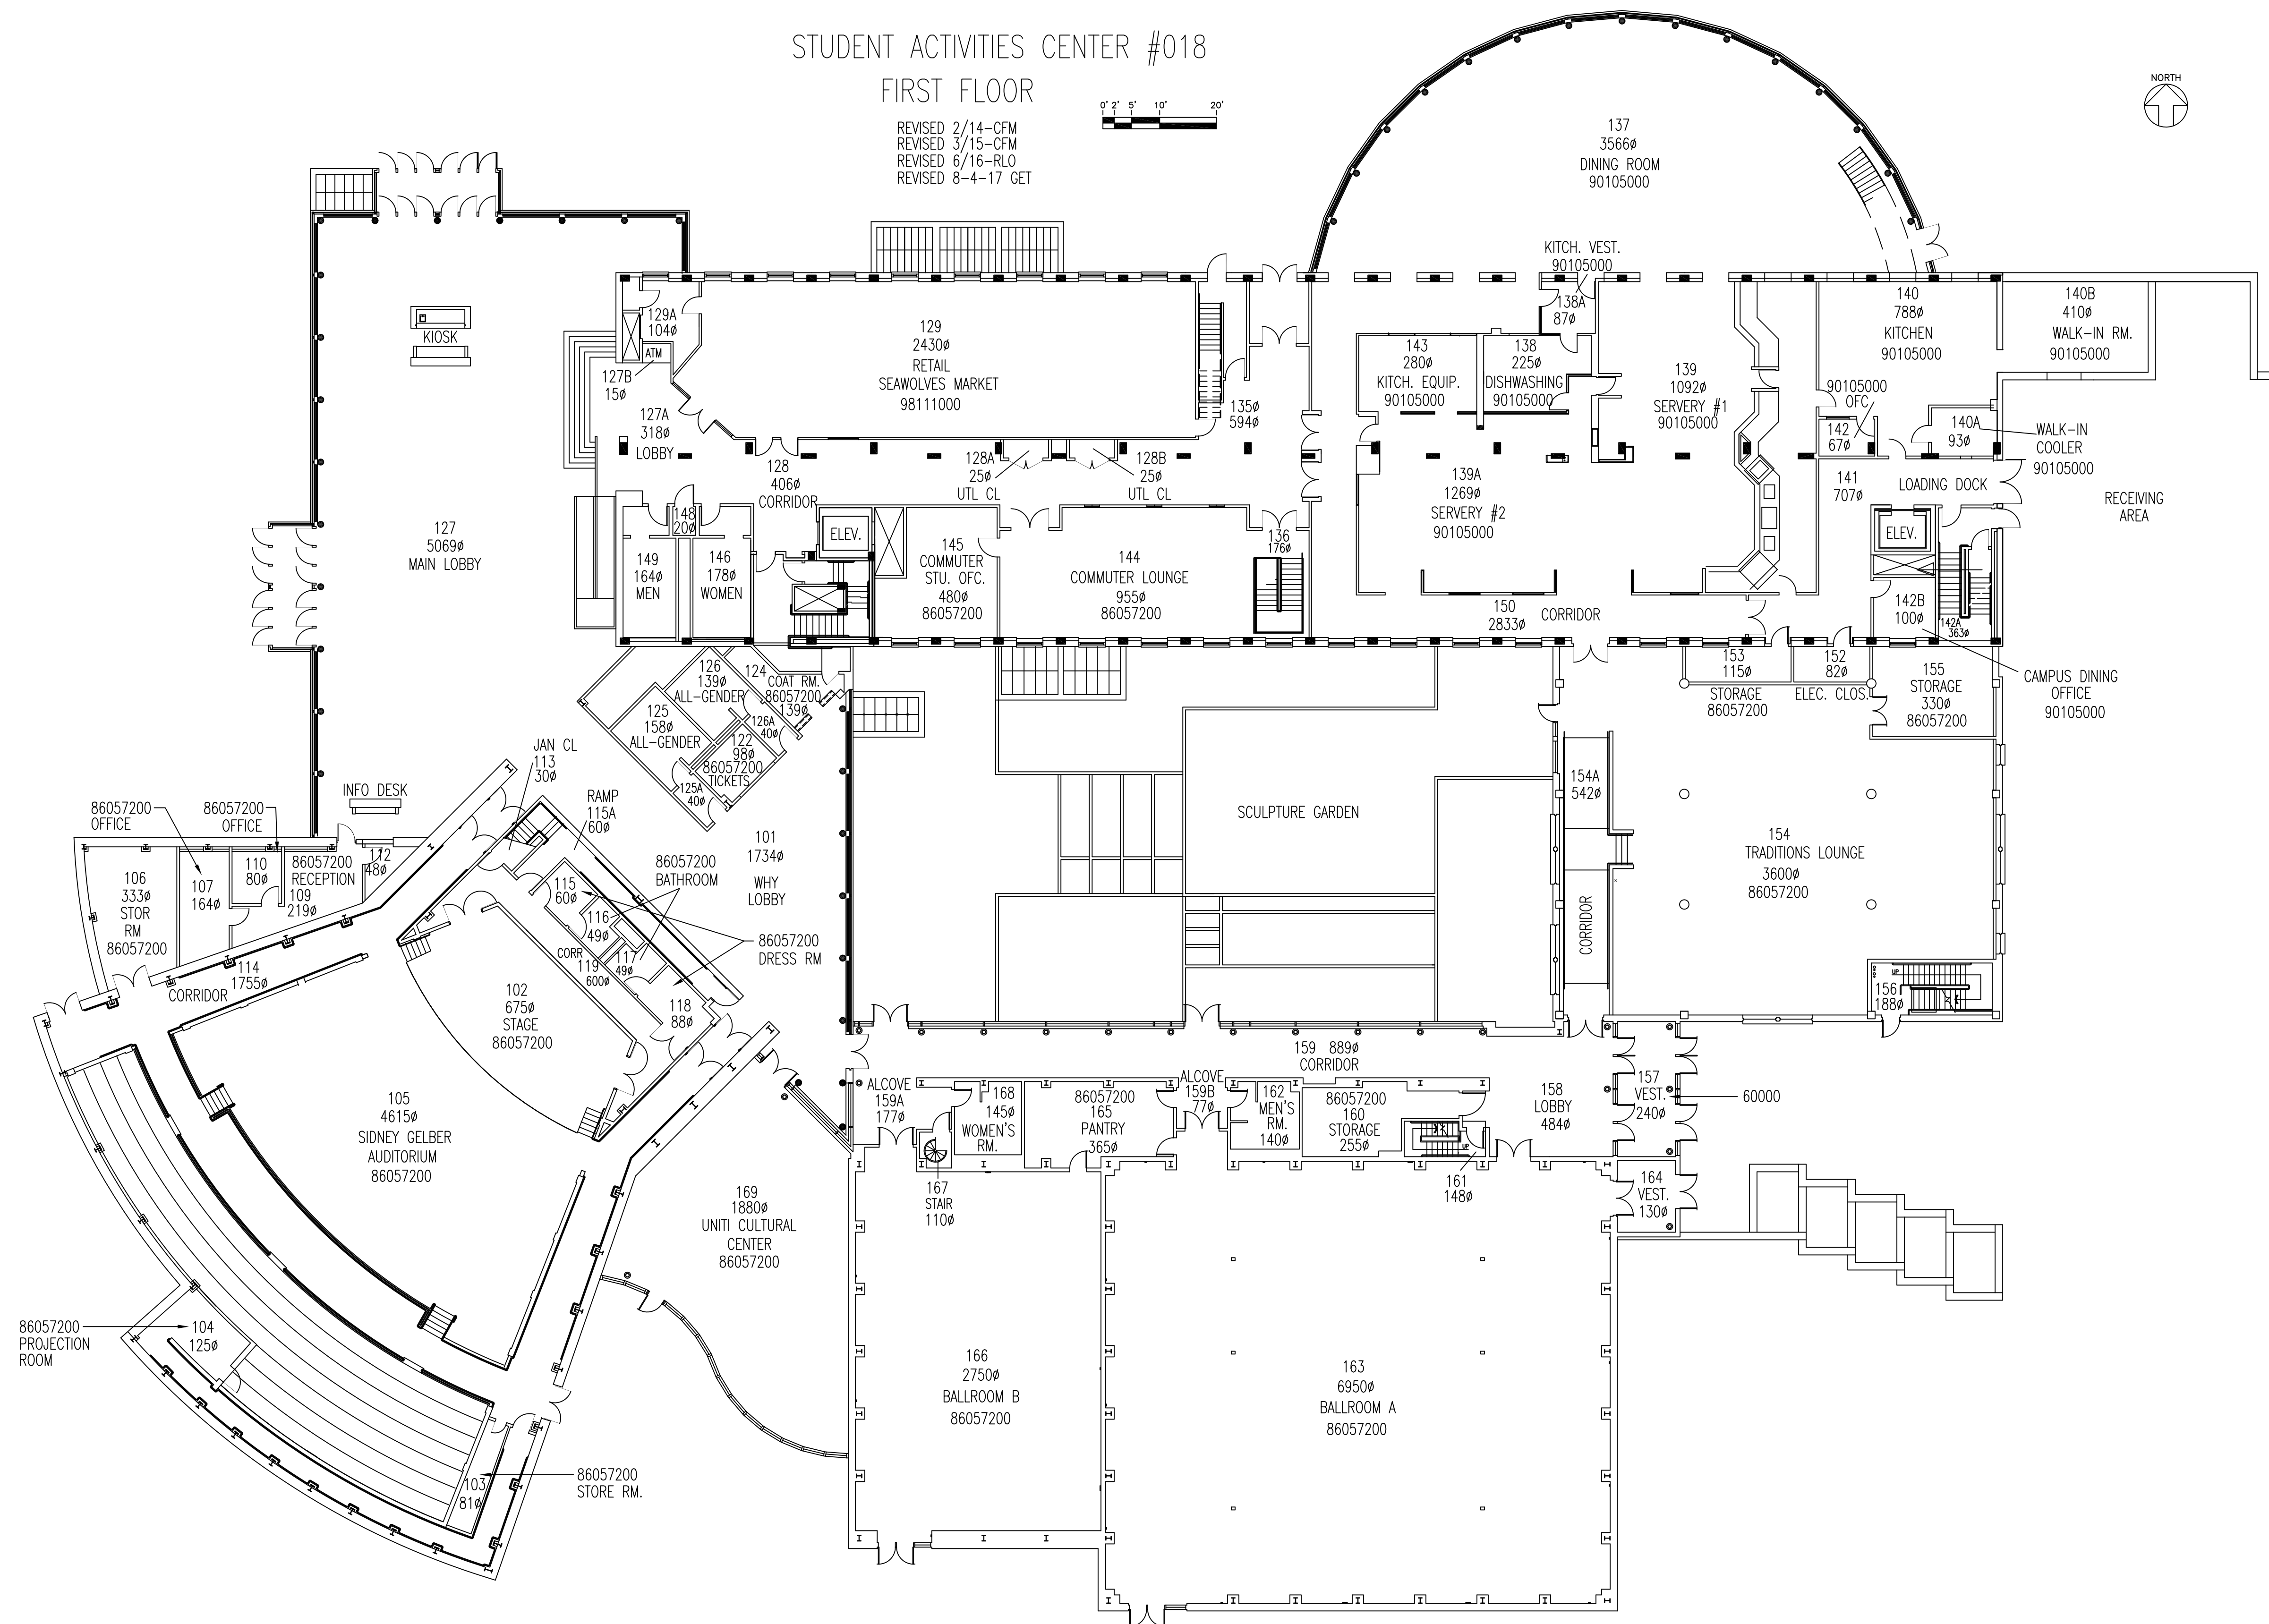



STUDENT ACTIVITIES CENTER #018
FIRST FLOOR

REVISED 2/14-CFM
REVISED 3/15-CFM
REVISED 6/16-RLO
REVISED 8-4-17 GET

 

 **Stony Brook University**
Campus Planning, Design & Construction
Research and Support Service, Suite 160
Stony Brook, NY 11794-6010

BUILDING:	STUDENT ACTIVITIES CENTER		
DWG. TITLE:	1ST FLOOR PLAN		
BUILDING NO.:	018	SCALE:	1/16" = 1'-0"
DRAWN BY:	-	DATE:	8-4-17